


Pianta Piano Terra

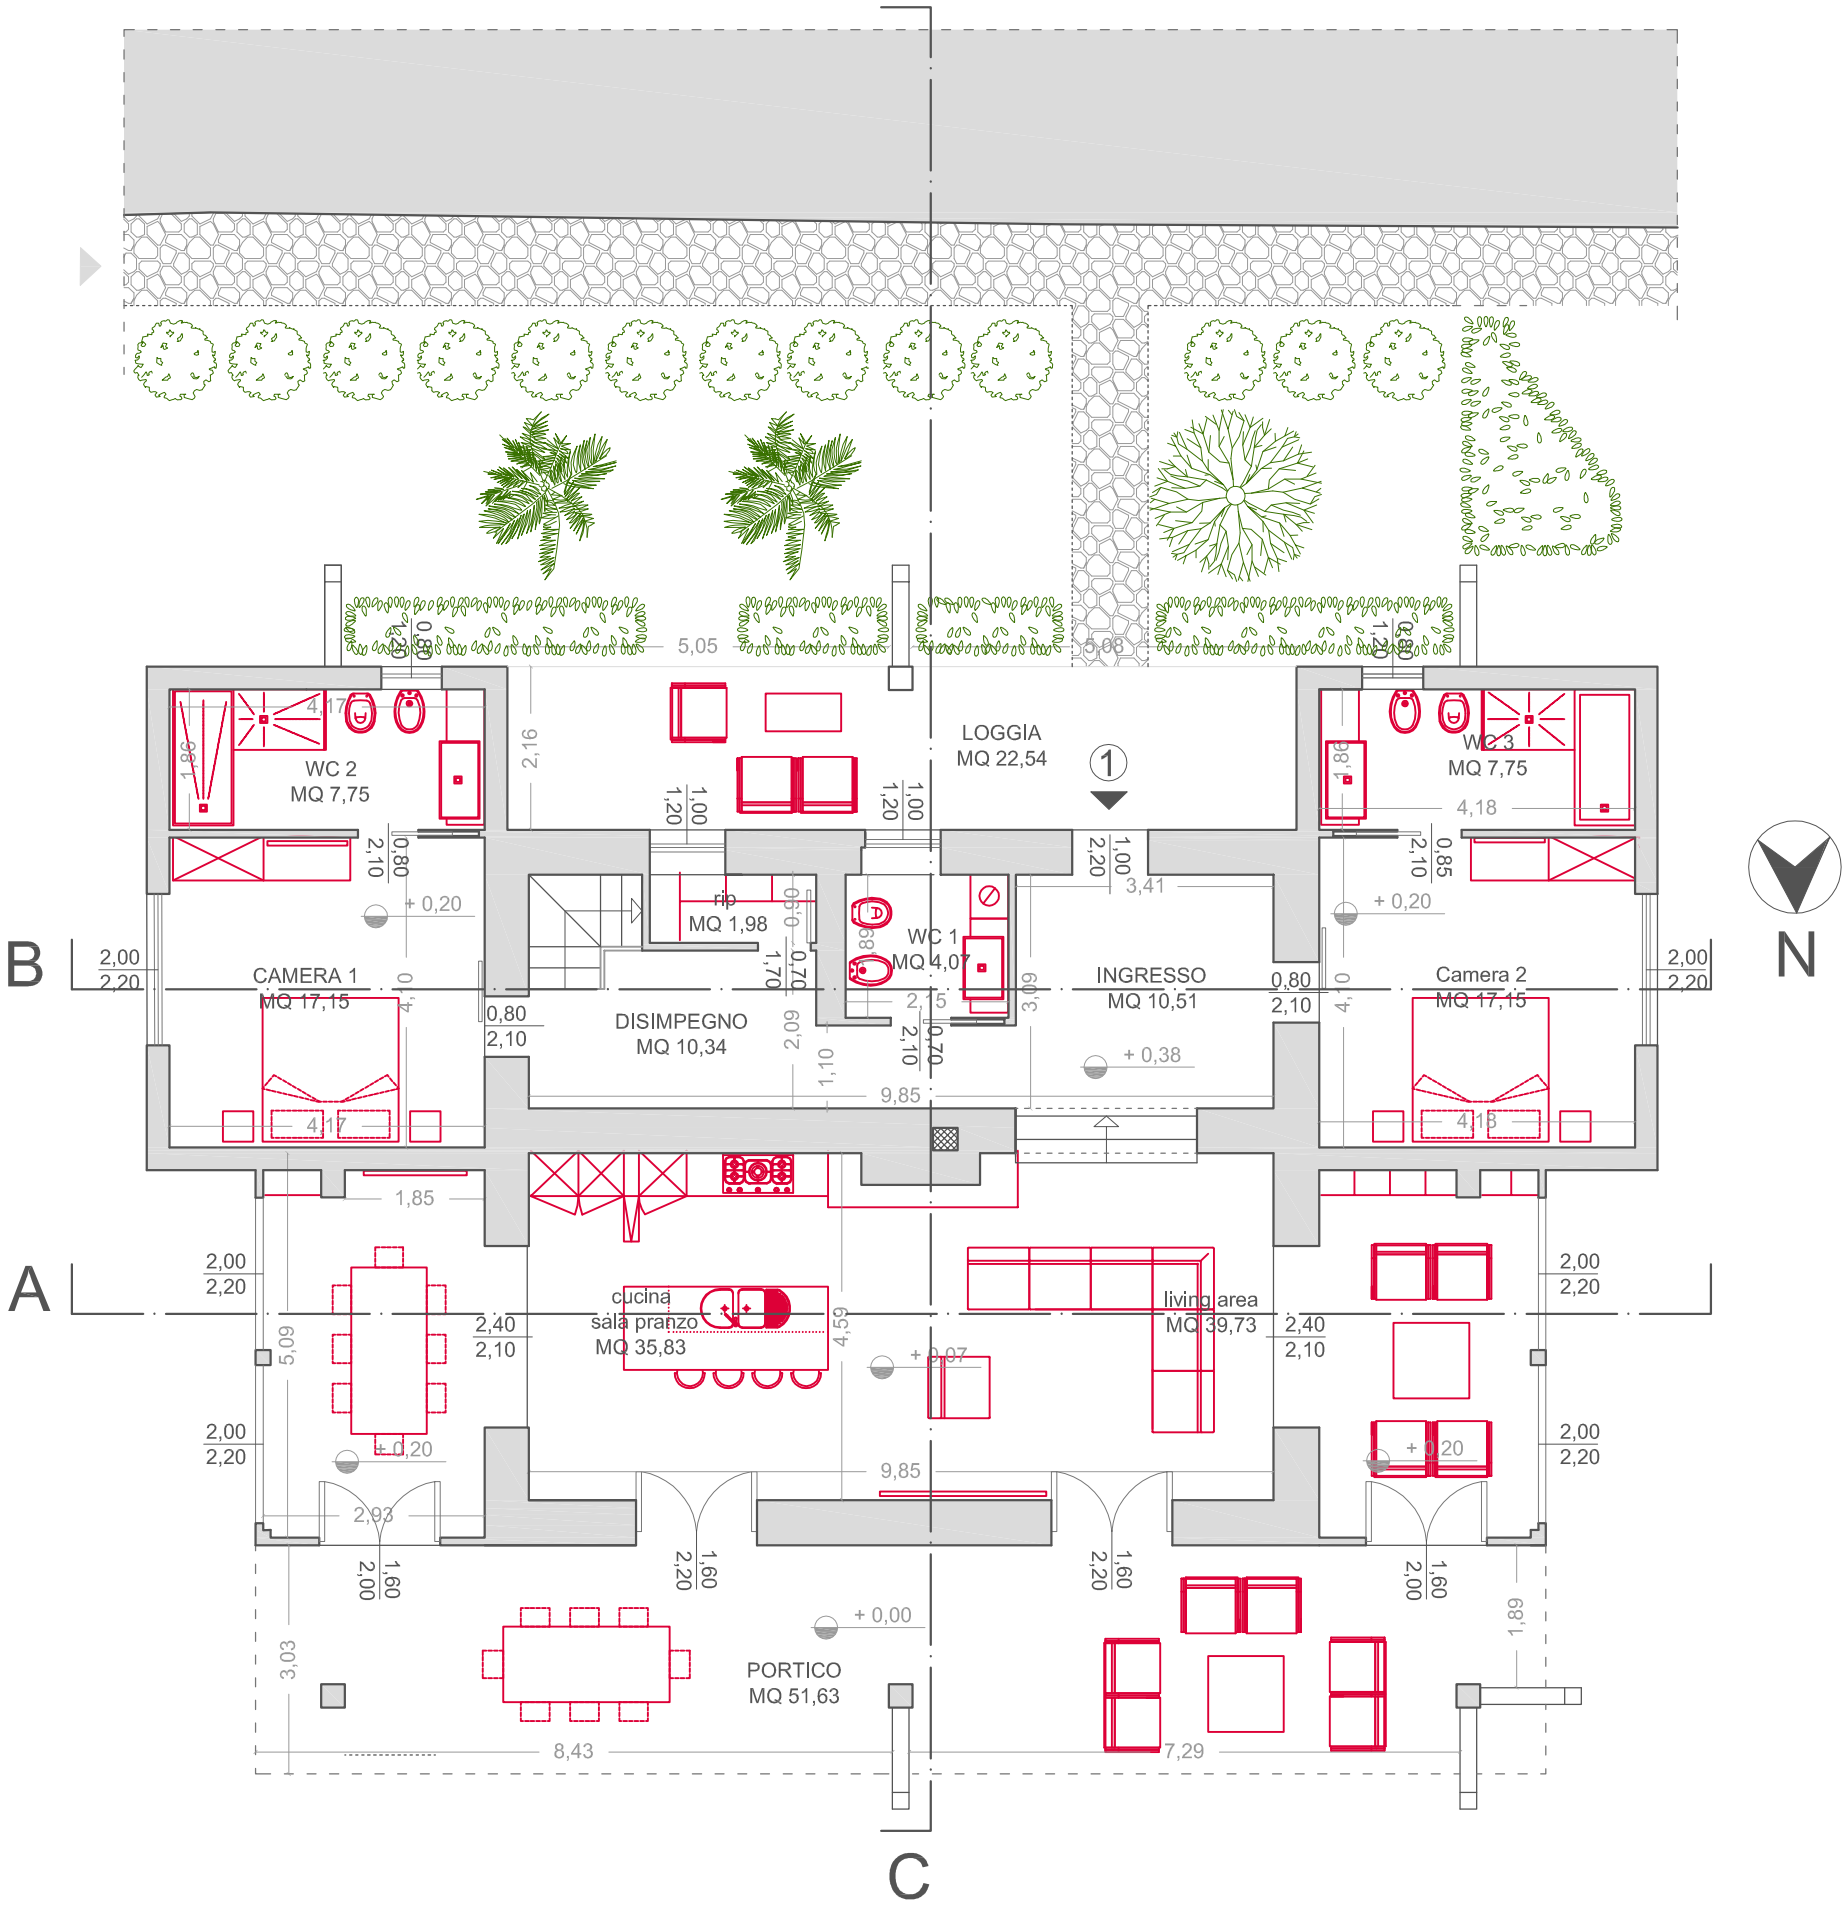

INGRESSO	
Area	10.51 mq
Sup. Illum.	2.02 mq
Rap. Illum.	0.19 > 1/8

LIVING AREA	
Area	39.73 mq
Sup. Illum.	15.84 mq
Rap. Illum.	0.39 > 1/8

CUCINA-SALA PRANZO	
Area	35.83 mq
Sup. Illum.	15.84 mq
Rap. Illum.	0.44 > 1/8

DISIMPEGNO	
Area	10.34 mq

RIPOSTIGLIO	
Area	1.98 mq
Sup. Illum.	1.20 mq
Rap. Illum.	0.60 > 1/12

WC 1	
Area	4.07 mq
Sup. Illum.	1.20 mq
Rap. Illum.	0.29 > 1/12

CAMERA 1	
Area	17.15 mq
Sup. Illum.	4.40 mq
Rap. Illum.	0.25 > 1/8

WC 2	
Area	7.75 mq
Sup. Illum.	0.96 mq
Rap. Illum.	0.12 > 1/12


CAMERA 2	
Area	17.15 mq
Sup. Illum.	4.40 mq
Rap. Illum.	0.25 > 1/8

WC 3	
Area	7.75 mq
Sup. Illum.	0.96 mq
Rap. Illum.	0.12 > 1/12

PORTICO	
Area	51.63 mq

LOGGIA	
Area	22.54 mq

Pianta Piano Primo

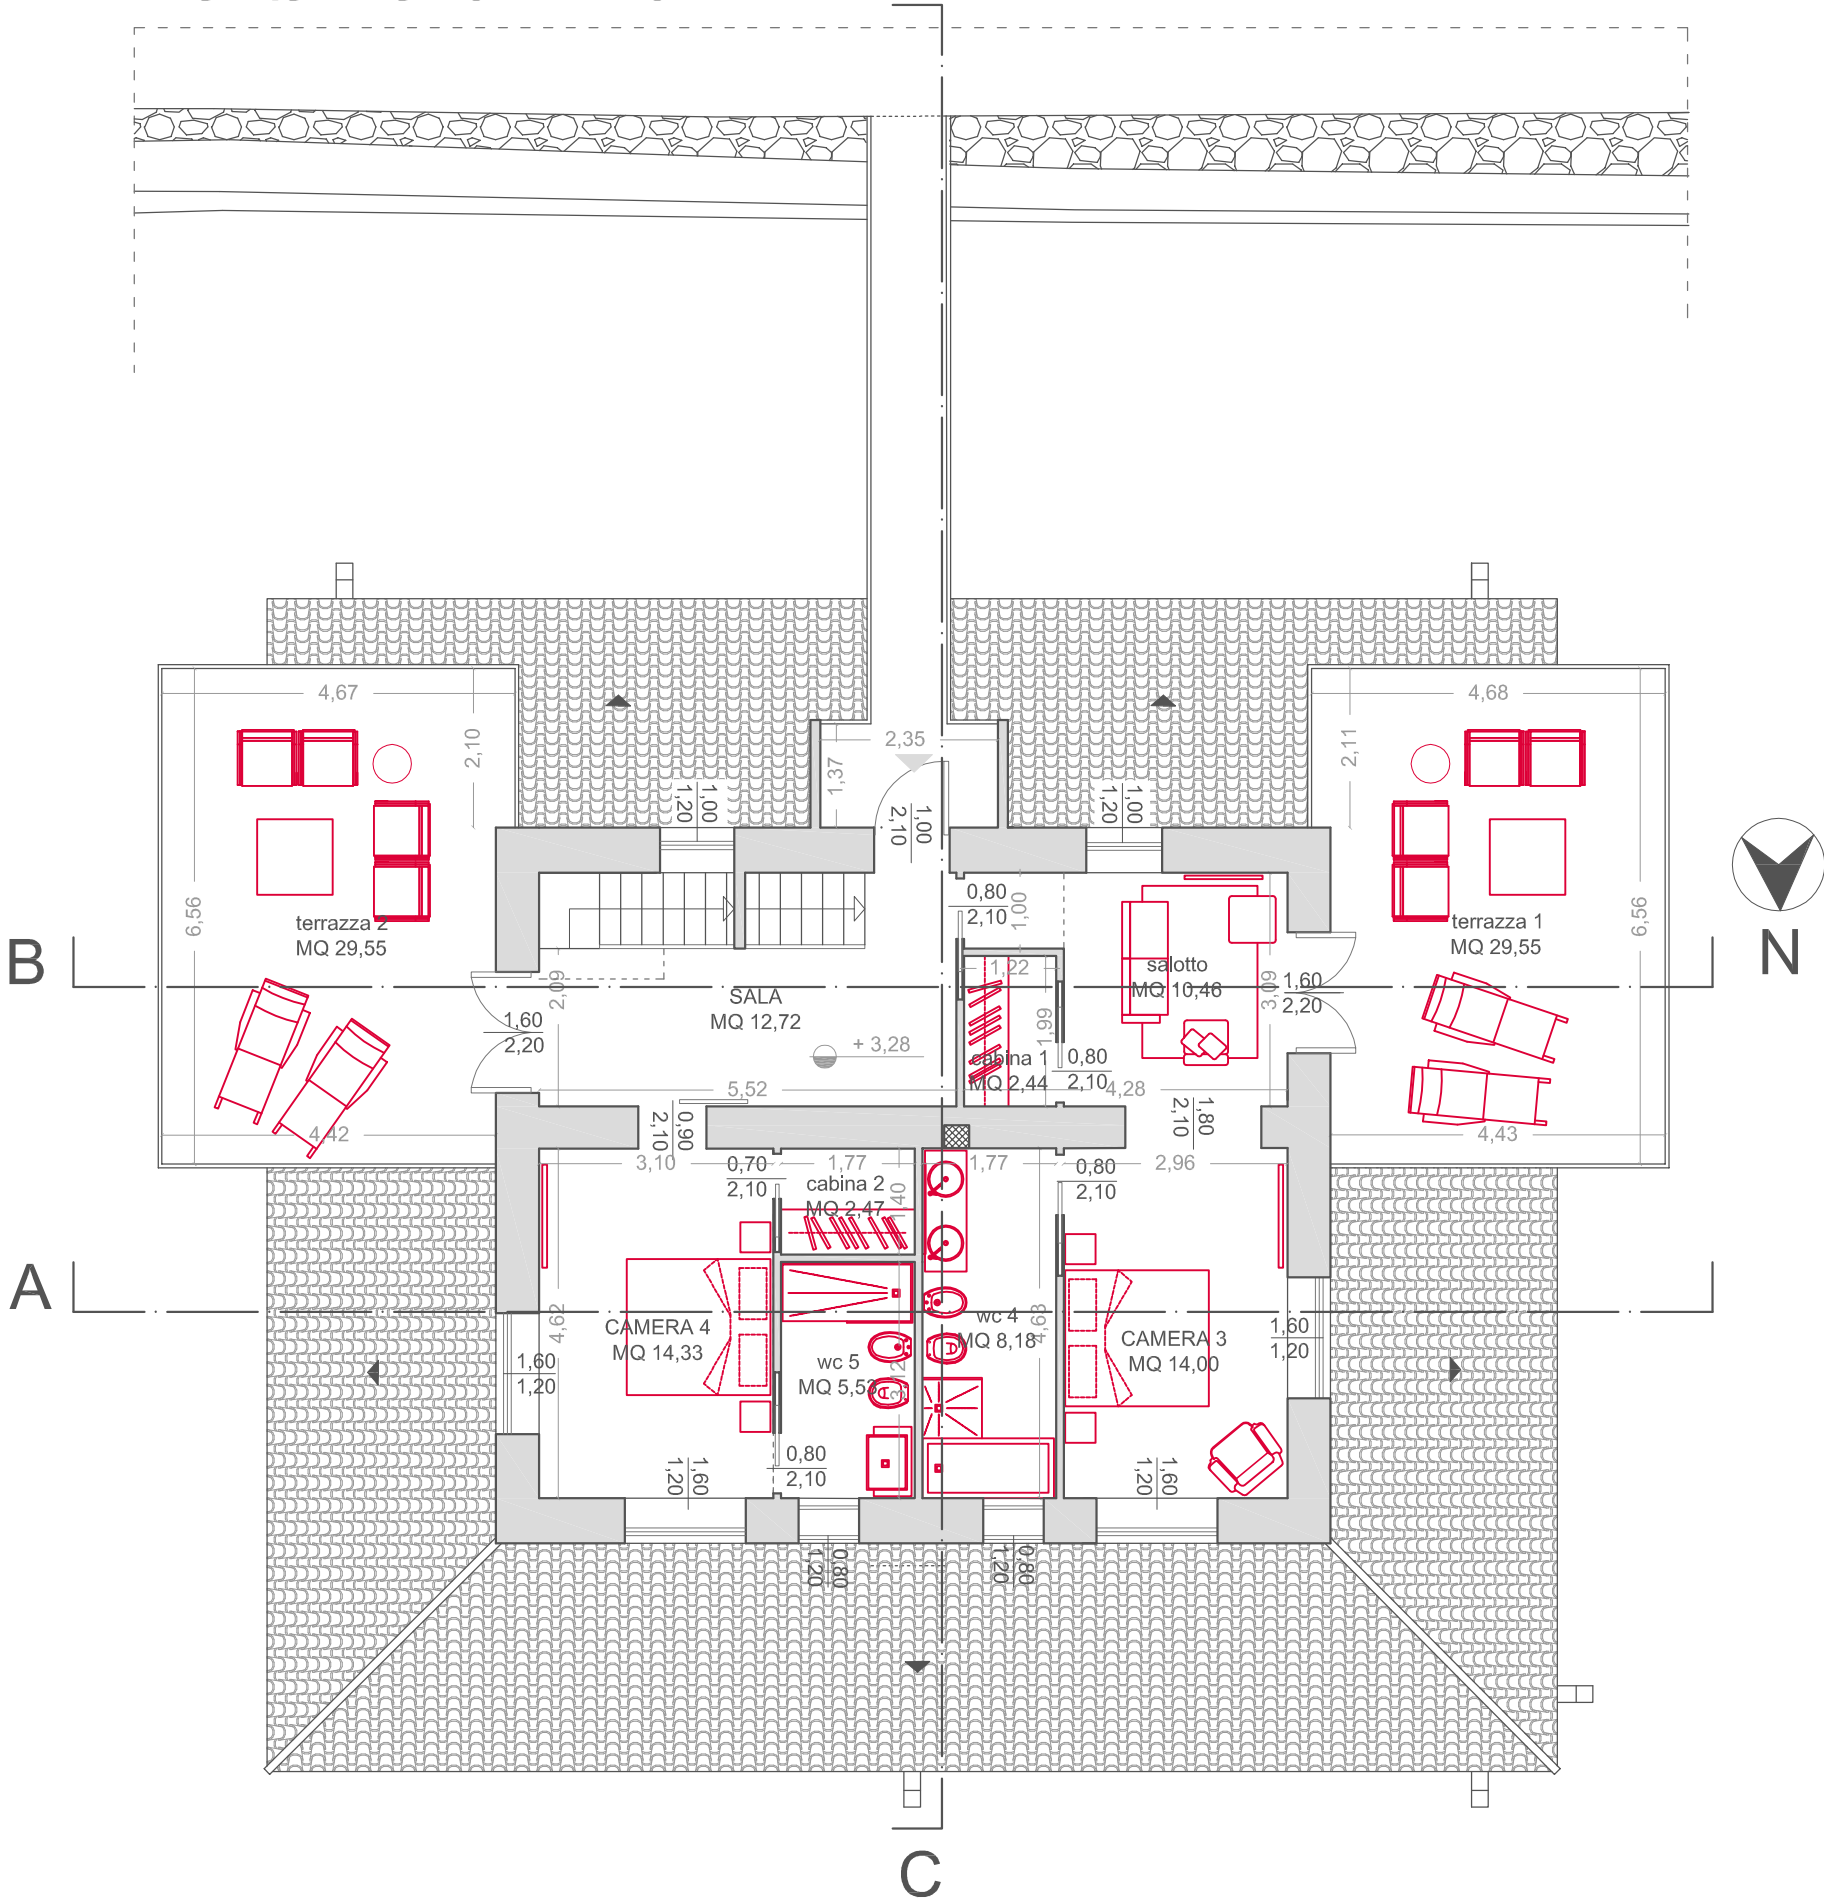

SALA	
Area	12.72 mq
Sup. Illum.	4.72 mq
Rap. Illum.	0.37 > 1/8

CAMERA 3	
Area	14.00 mq
Sup. Illum.	7.04 mq
Rap. Illum.	0.50 > 1/8

SALOTTO	
Area	10.40 mq
Sup. Illum.	4.72 mq
Rap. Illum.	0.45 > 1/8

WC 4	
Area	8.18 mq
Sup. Illum.	0.96 mq
Rap. Illum.	0.11 > 1/12

CABINA 1	
Area	2.44 mq

CAMERA 4	
Area	14.33 mq
Sup. Illum.	7.04 mq
Rap. Illum.	0.49 > 1/8

WC 5	
Area	5.53 mq
Sup. Illum.	0.96 mq
Rap. Illum.	0.17 > 1/12

CABINA 2	
Area	2.47 mq


TERRAZZA 1	
Area	29.55 mq

TERRAZZA 2	
Area	29.55 mq


Architectural floor plan of the first floor of a building. The plan shows a central corridor and several rooms. Rooms include: Studio (MQ 8,60), WC 2 (MQ 4,77), and CAMERA 5 (MQ 16,35). The plan also shows a staircase, a kitchen area, and a living area. Dimensions are provided for various rooms and corridors. The plan is oriented with North at the top. The building is surrounded by a hatched area representing the ground level. The plan is drawn in black lines on a white background.

CAMERA	
Area	16.35 mq
Sup. Illum.	2.20 mq
Rap. Illum.	0.13 > 1/8


Pianta Coperture

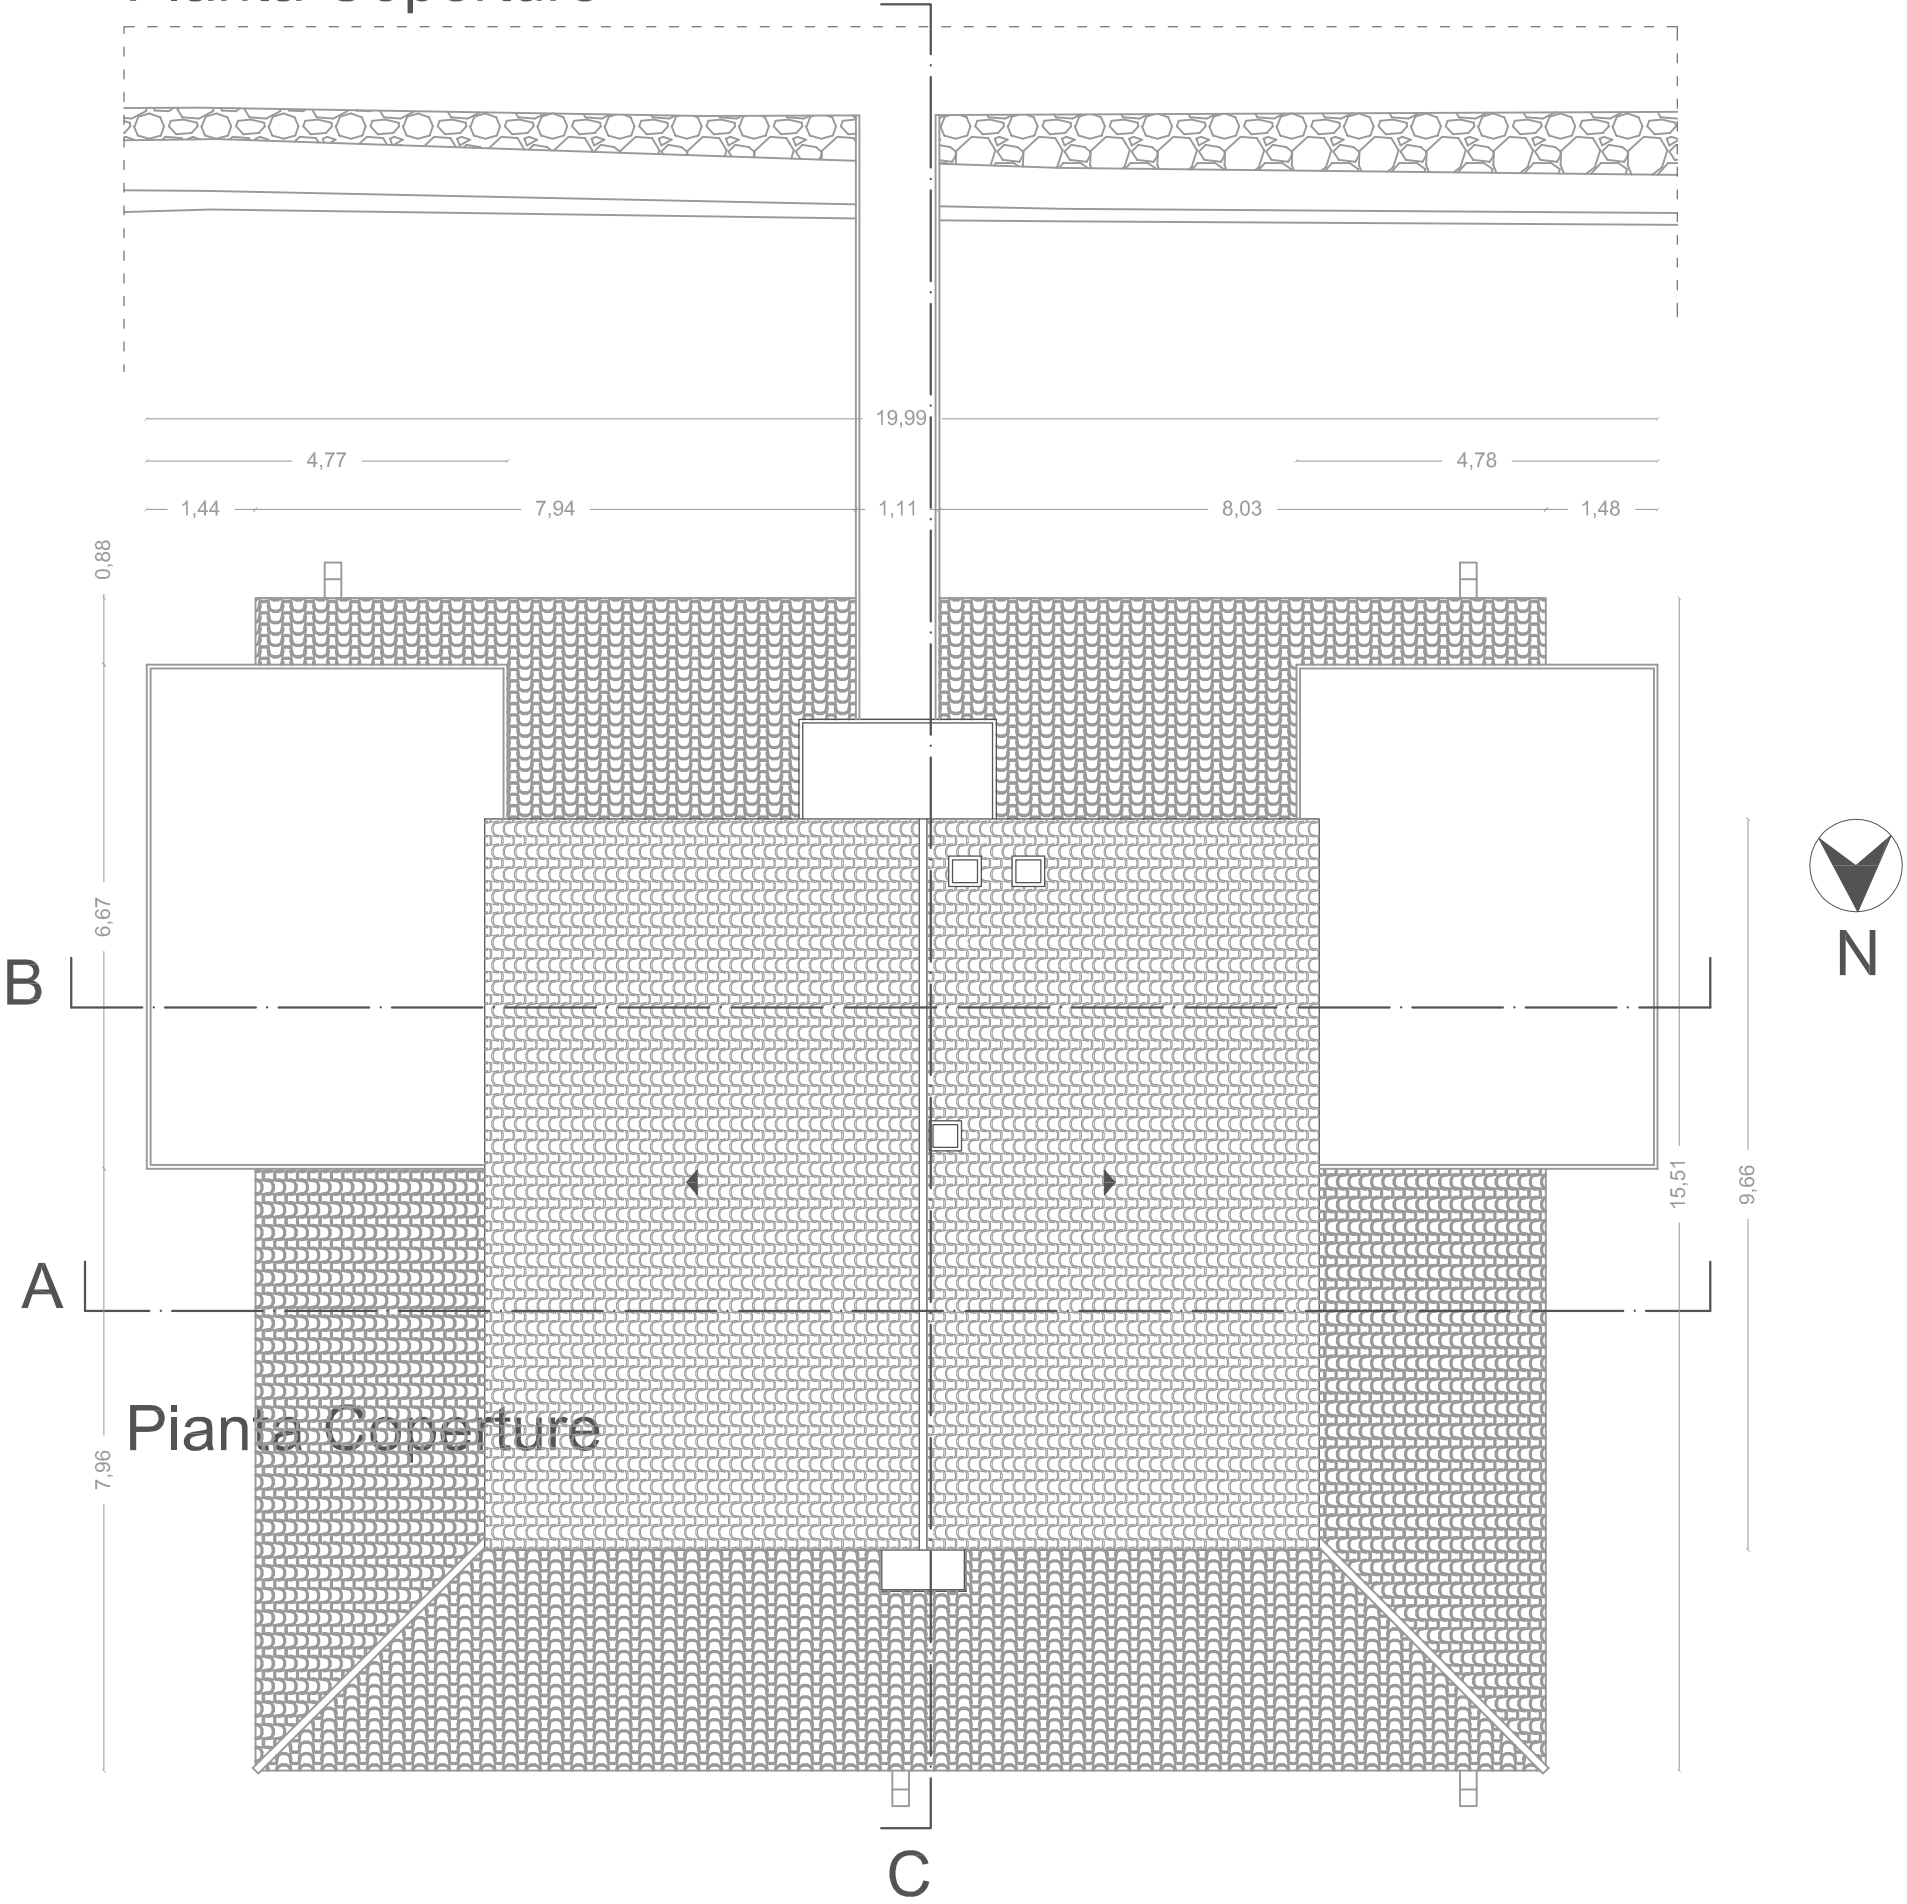


Prospetto EST

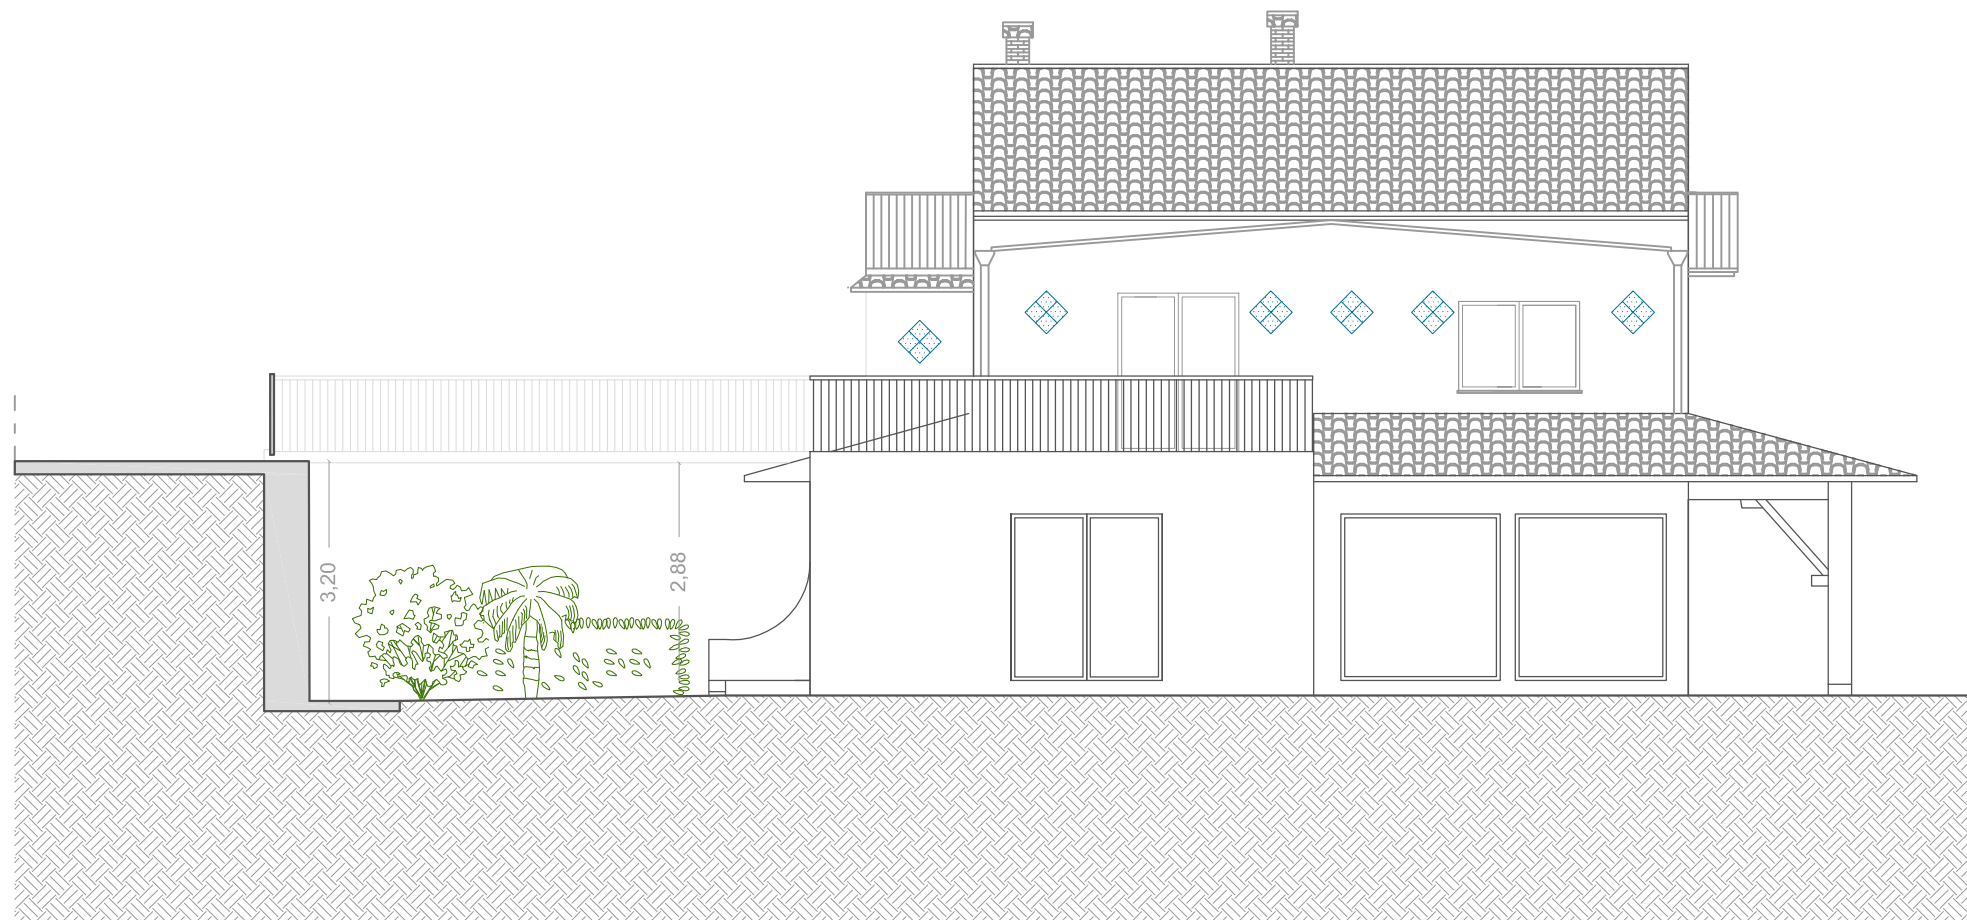


Prospetto Sud

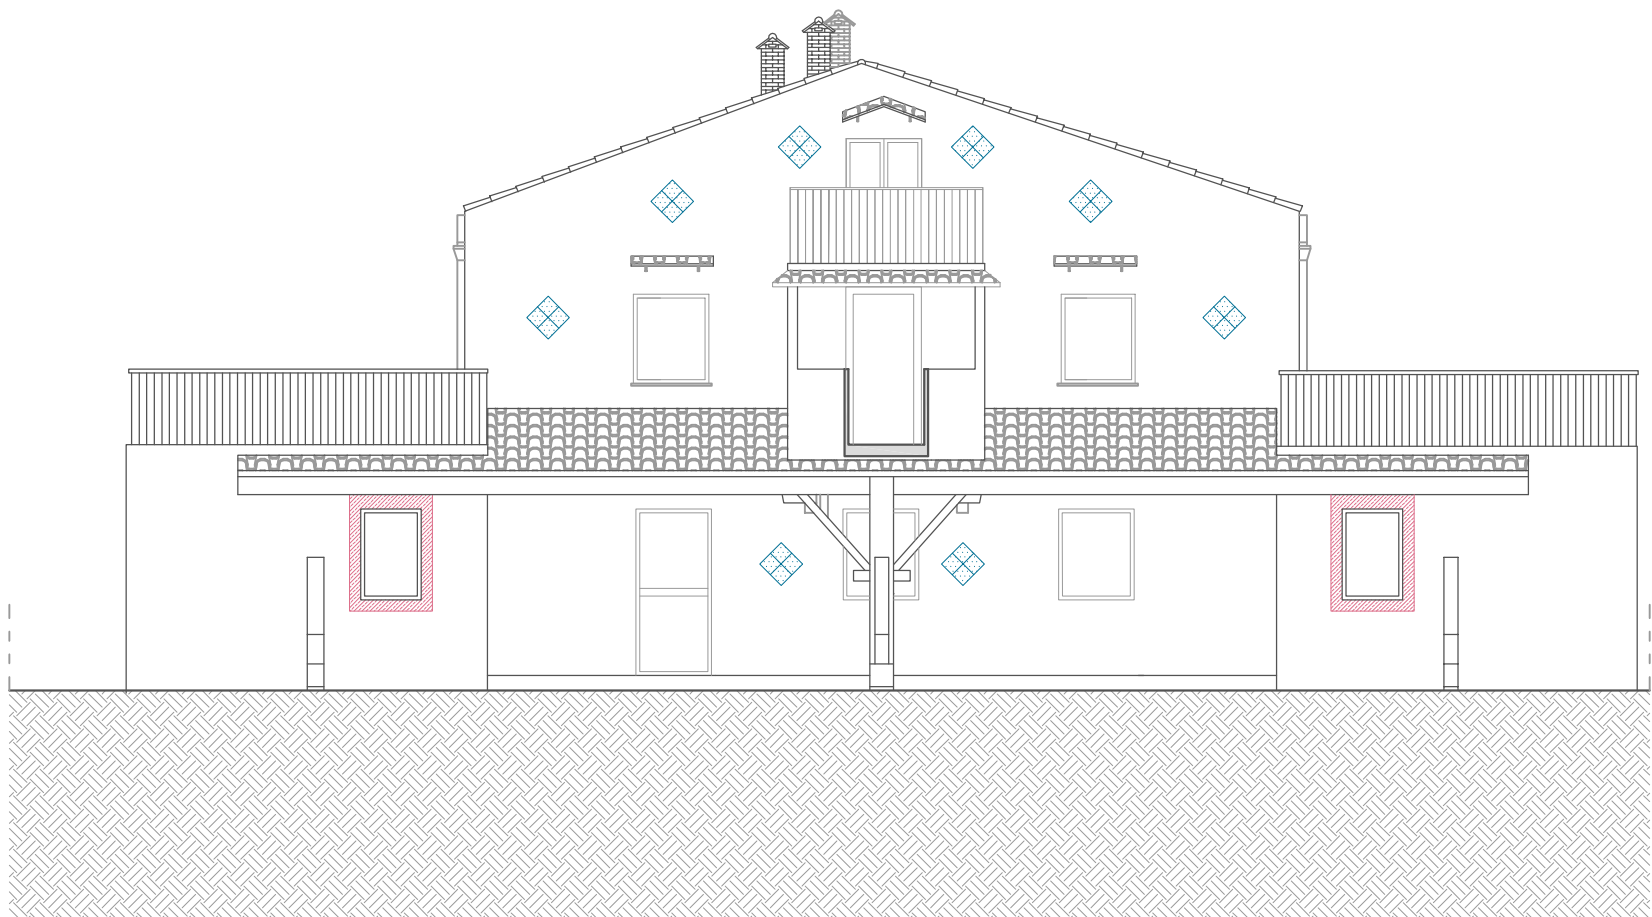


Prospetto Ovest

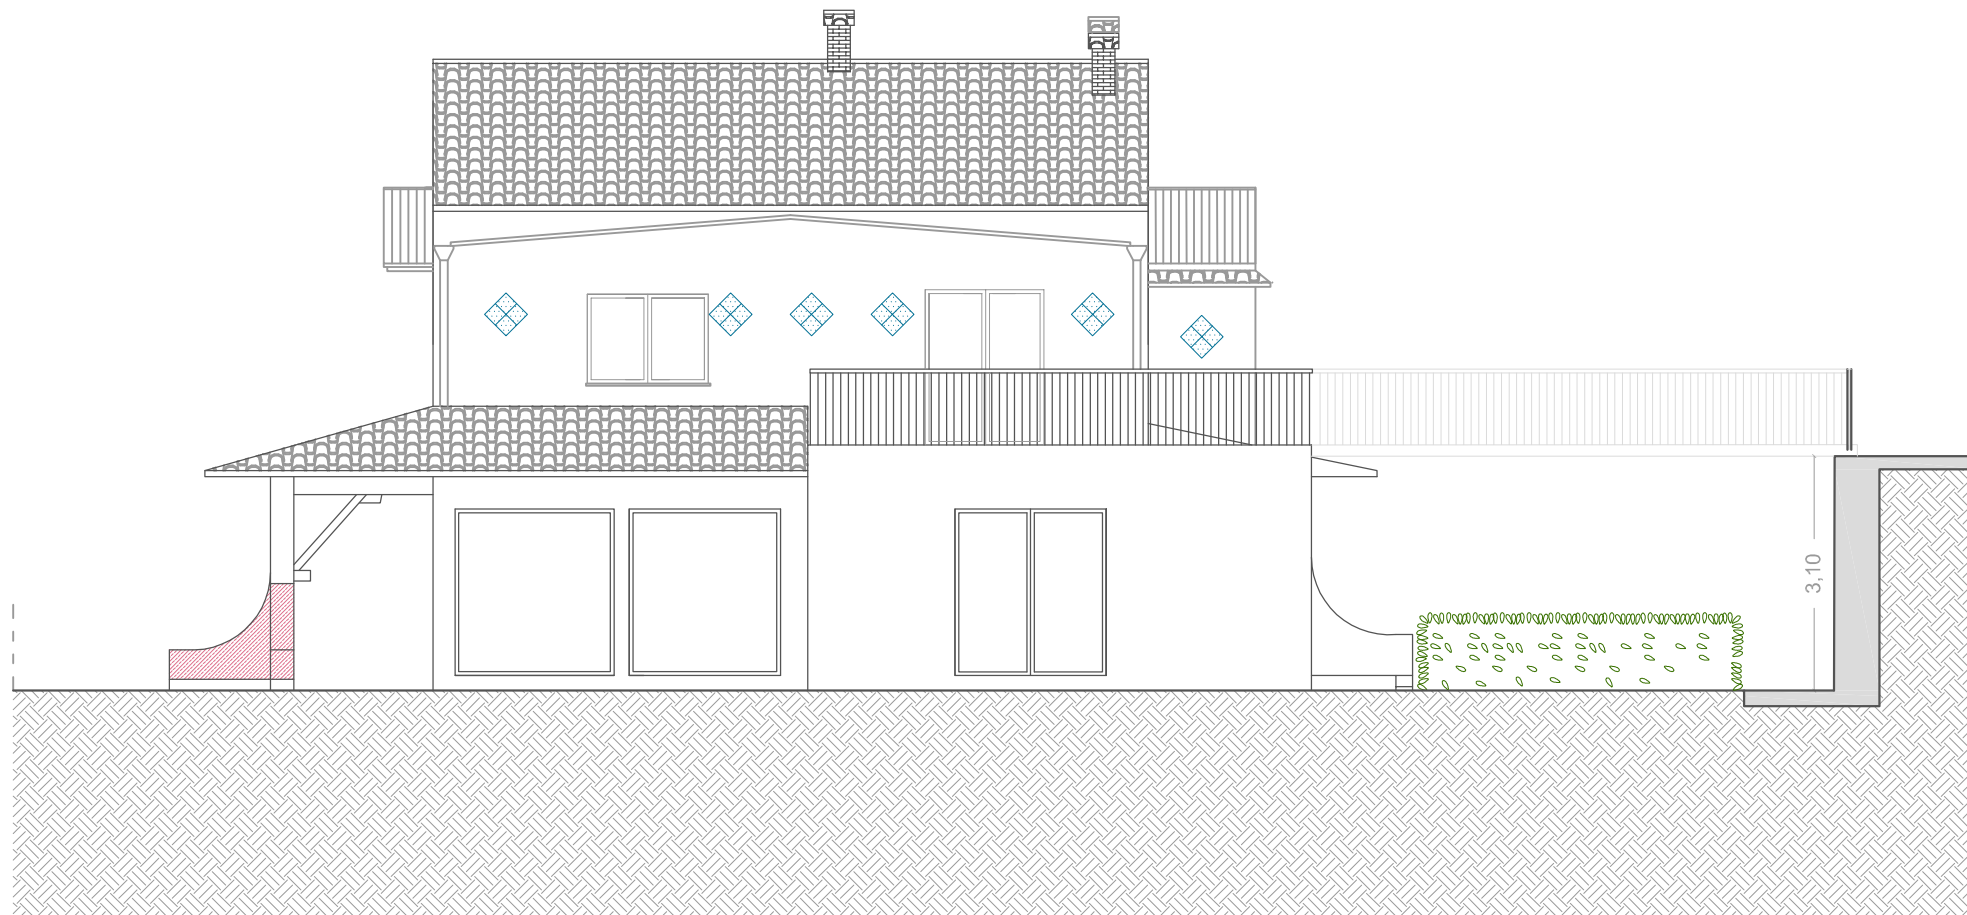

Prospetto Nord

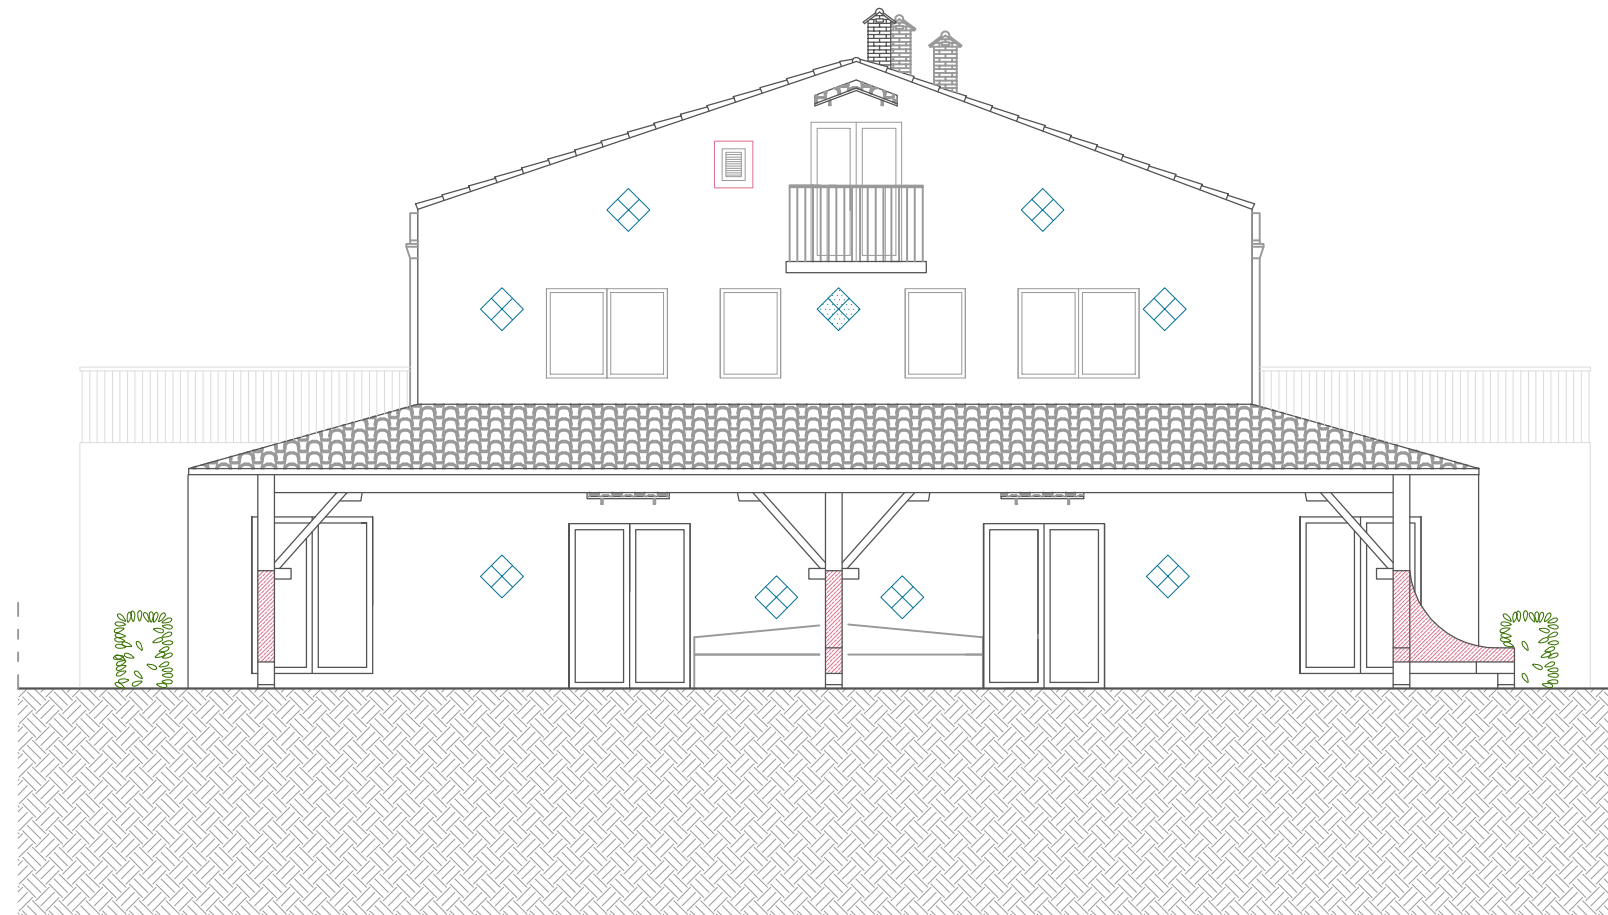

Sezione A

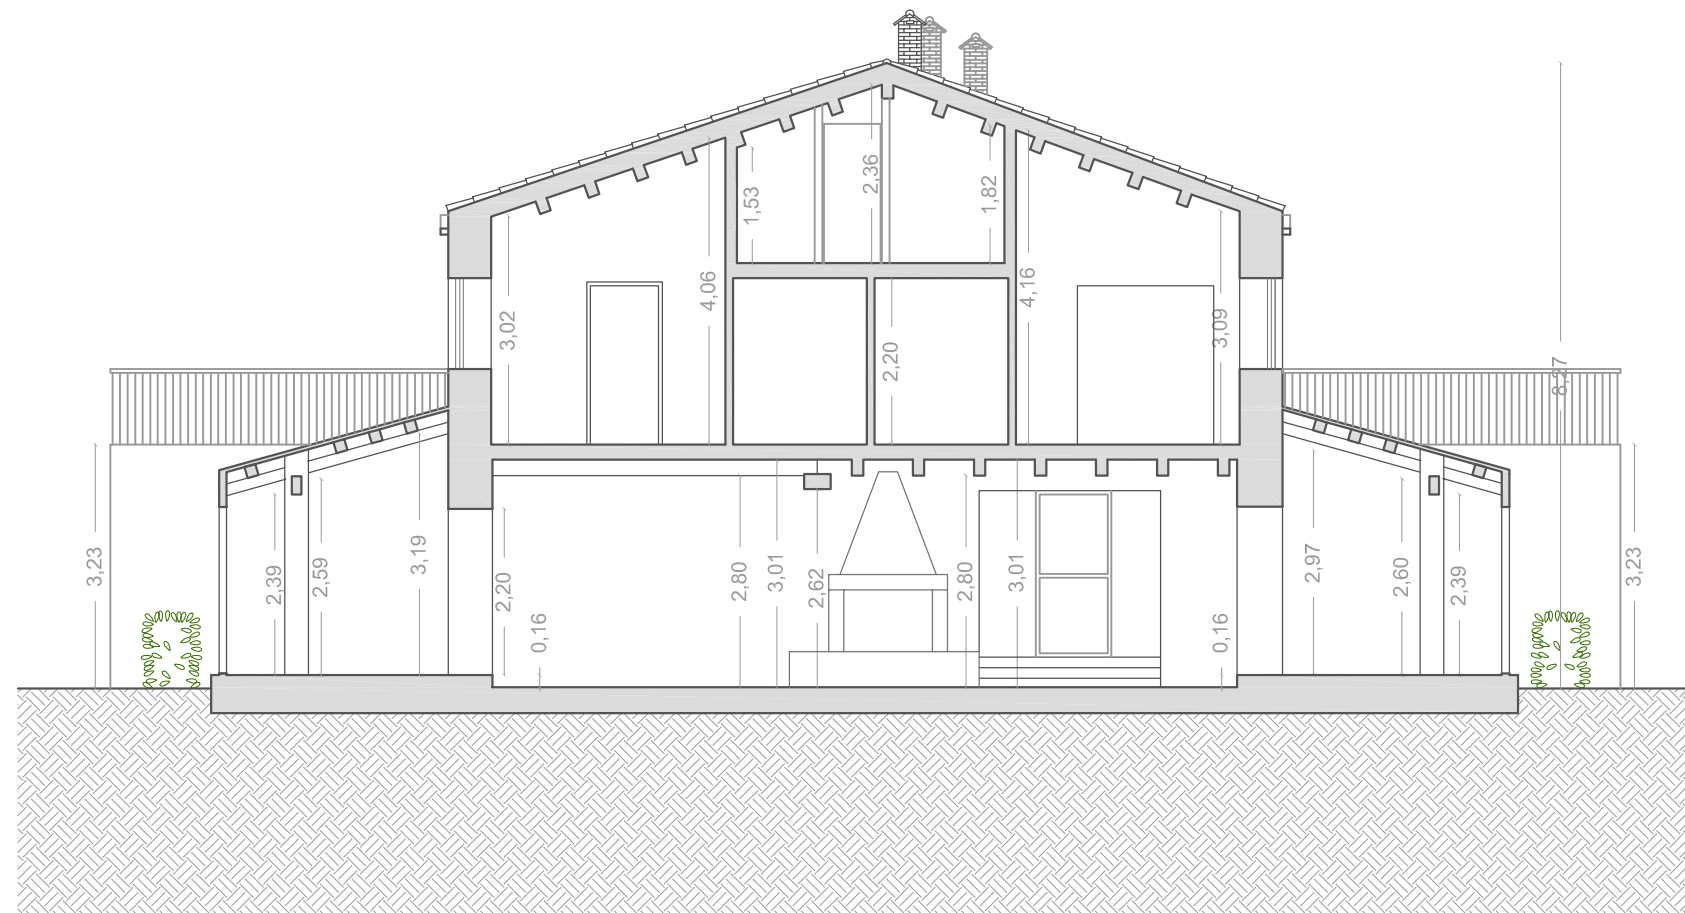

Sezione B



Sezione C

